


Preliminary
Not for
Construction
12/12/02

Majestic Beach Condominiums Stage I
Panama City Beach, Florida

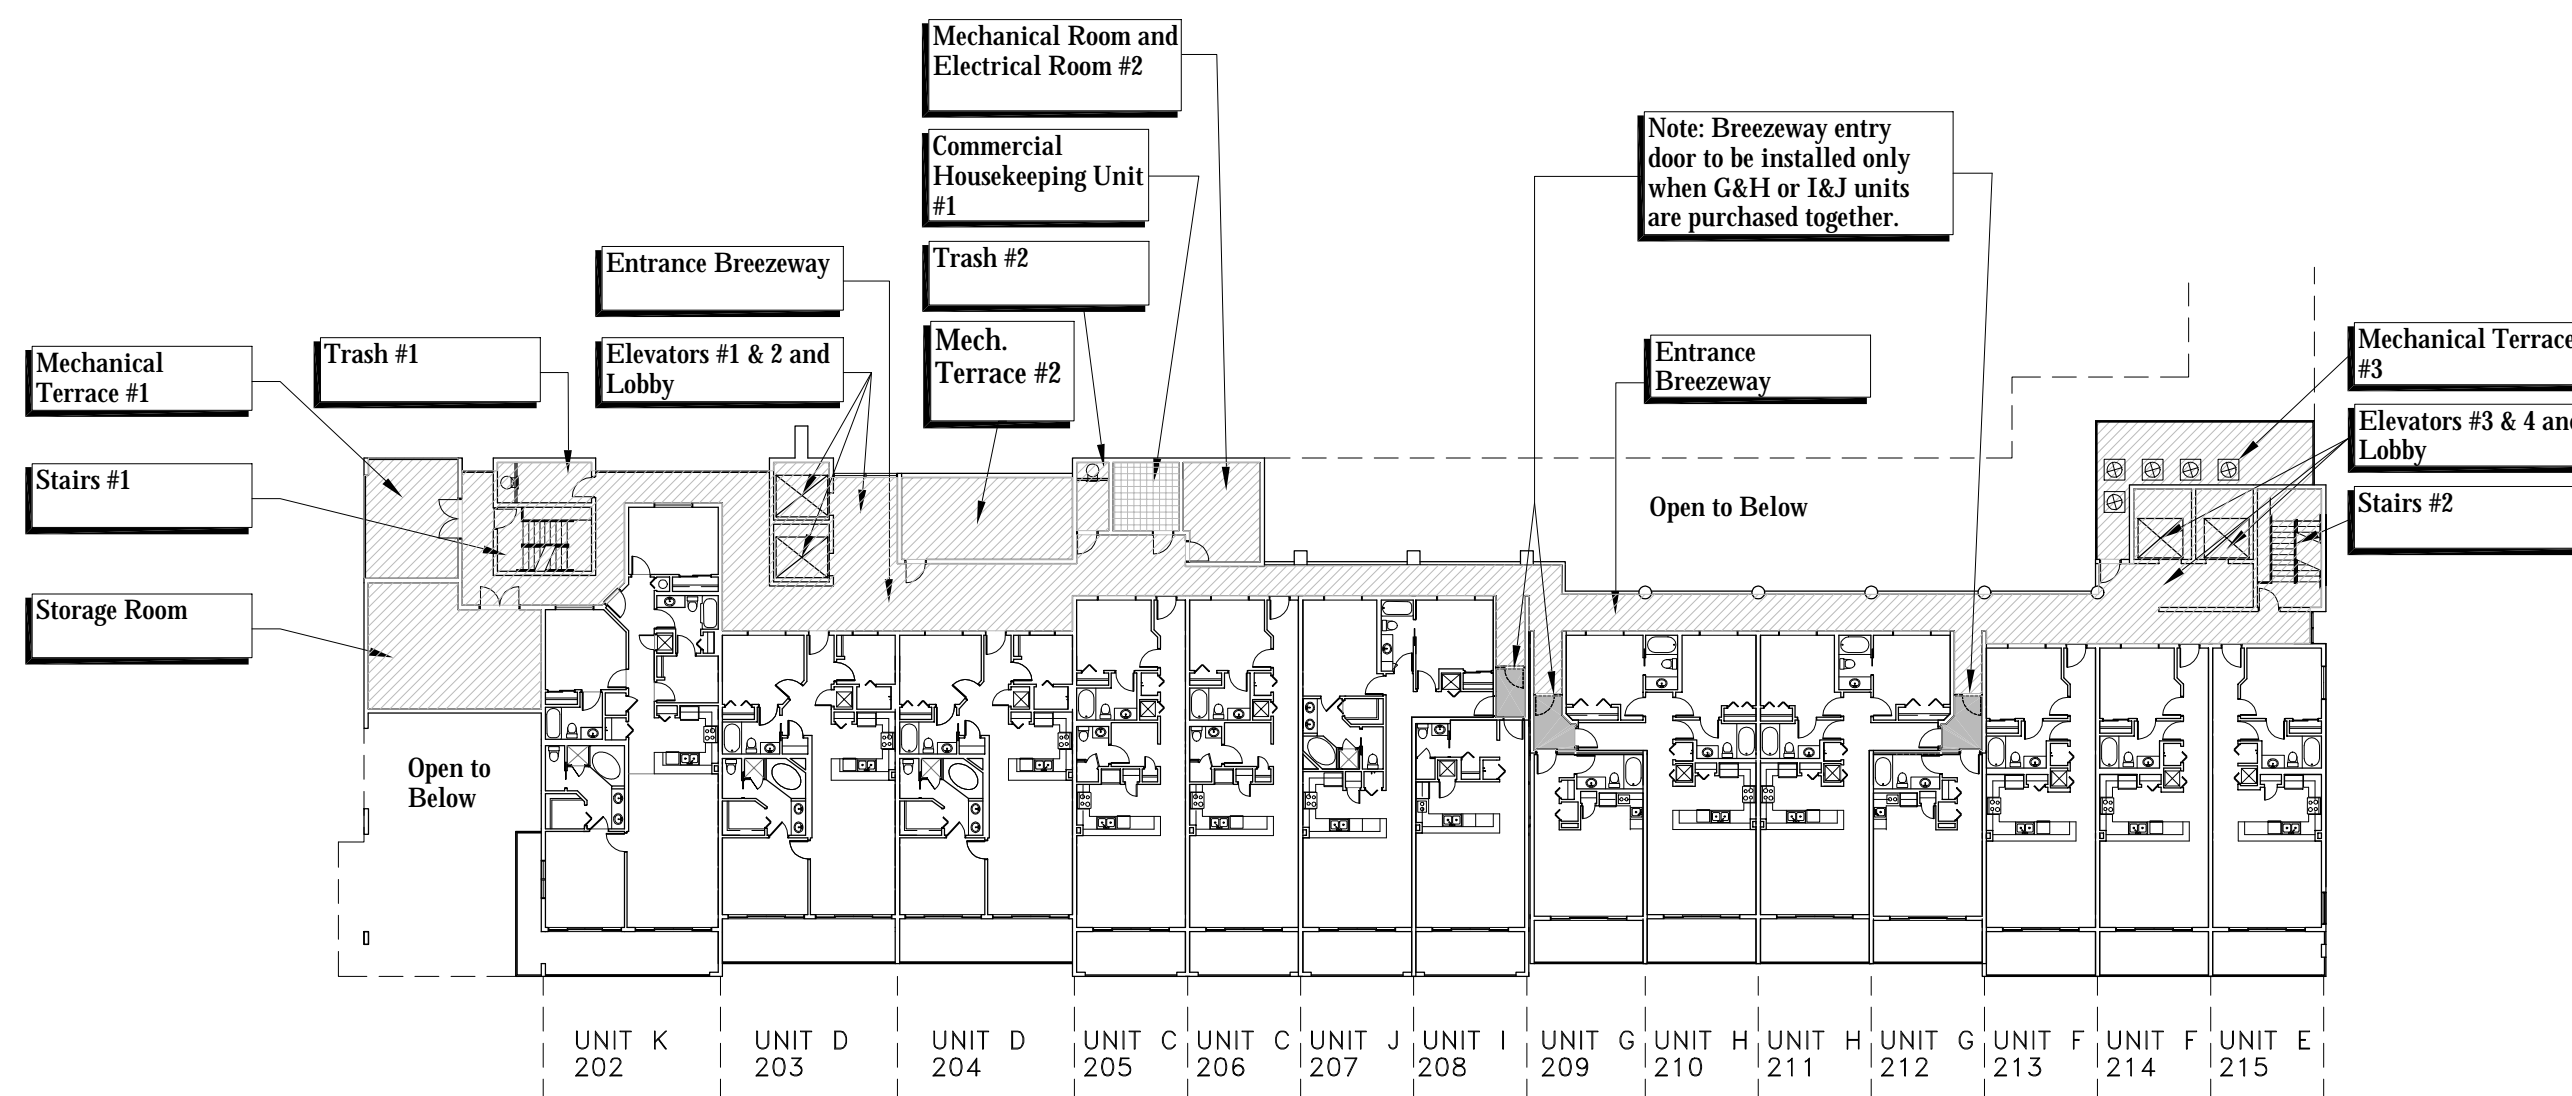

Prepared by:
CME
Crawford McWilliams Hatcher
Architects, Inc.
1800 International Park Drive
Suite 300
Birmingham, Alabama 35243
Telephone: (205) 969-2696

Sheet Title
SECOND FLOOR
PLAN

Project PR02-105
Date 12-12-02
Drawn G H
Checked M M
Sheet

A2.02

Sequence XX of XX total

KEY	
	Common Elements
	Community Property
	Limited Common Elements
	Commercial Units
	Indicates air-conditioning unit - Limited Common Element



SECOND FLOOR PLAN (2)
0' 7.5' 15' 30'
SCALE 1" = 30'-0"