

Preliminary
Not for
Construction
12/12/02

Majestic Beach Condominiums Stage I

Panama City Beach, Florida

Prepared by:

Crawford McWilliams Hatcher
Architects, Inc.
1800 International Park Drive
Suite 300
Birmingham, Alabama 35243
Telephone: (205) 969-2696

Sheet Title
ROOF PLAN
PLAN

Project PR02-105

Date 12-12-02

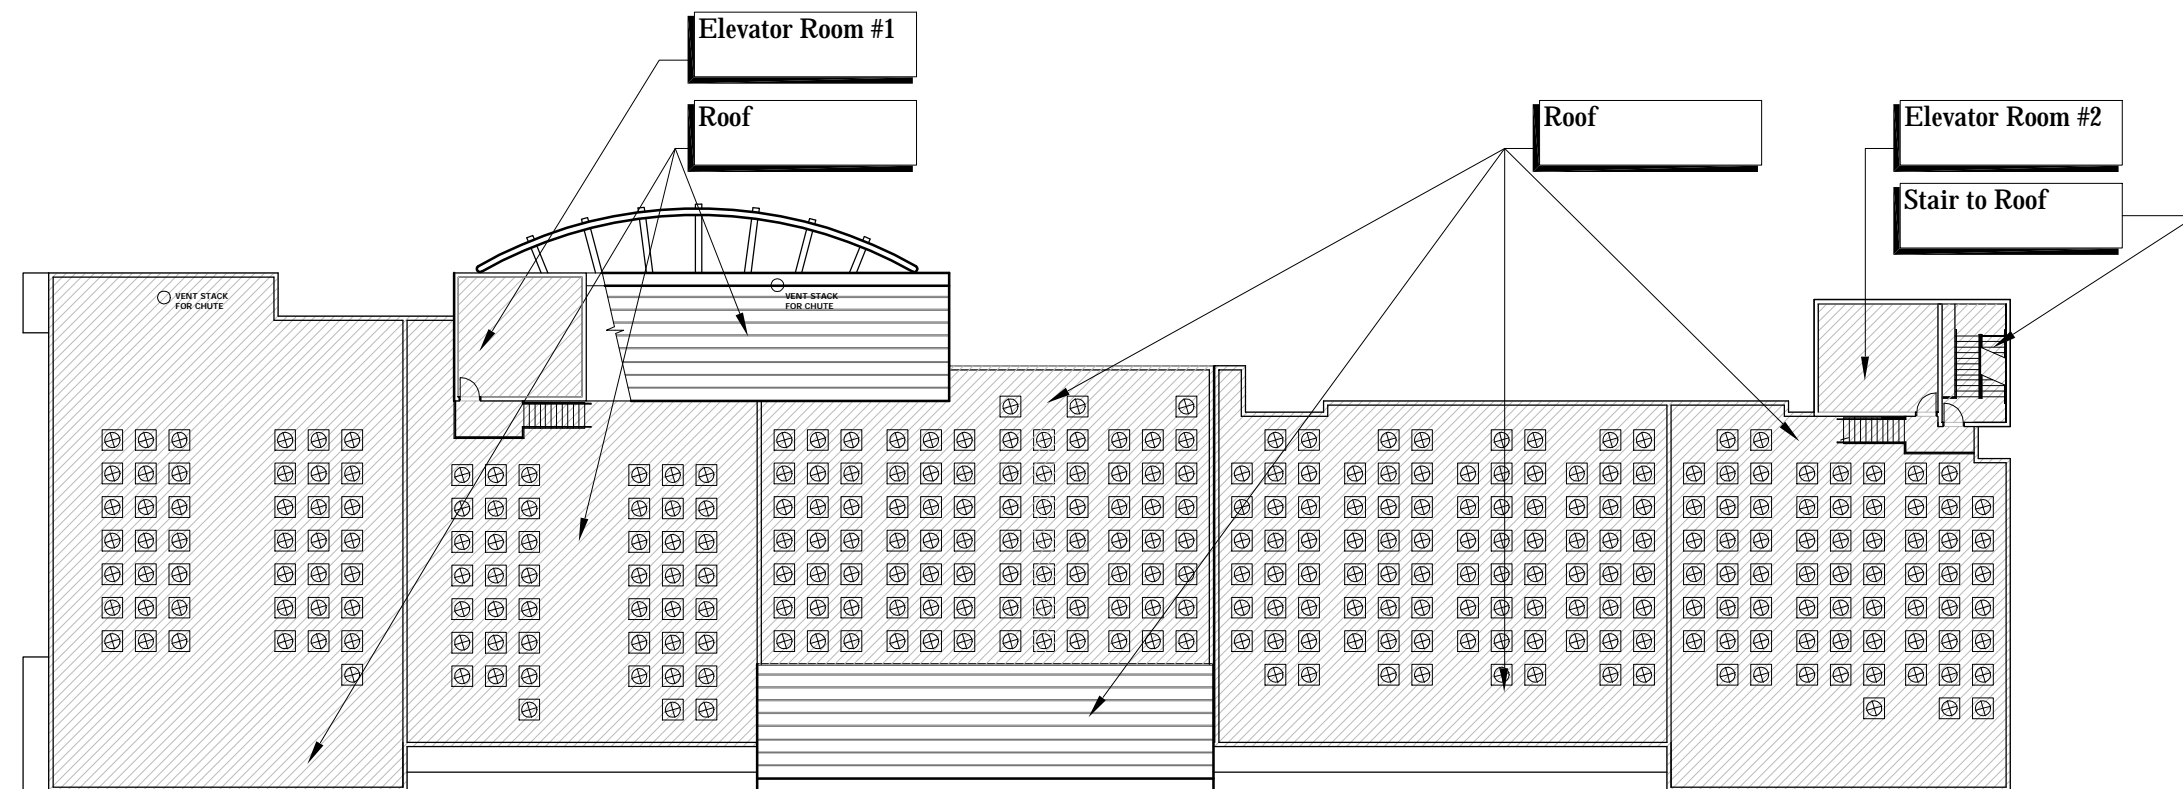
Drawn G H

Checked M M






Sheet

A2.05

Sequence XX of XX total



ROOF PLAN
0' 7.5' 15' 30'
SCALE 1" = 30'-0"

KEY	
	Common Elements
	Community Property
	Limited Common Elements
	Commercial Units
	Indicates air-conditioning unit - Limited Common Element